

FOR SUBLEASE

20,481 SF

BROOKDALE CORPORATE CENTER I

**6200 Shingle Creek Pkwy
Brooklyn Center, MN 55430**

Office sublease through June 30, 2026

Great visibility from highways and local streets

High-end furniture option, updated floor plan, break room, conference rooms and ribbon windows

Renovated fitness center, building conference room and abundant parking

Near Target, UPS Store, Starbucks, Caribou, Qdoba, Davanni's, Jimmy John's, Panera, Popeye's, 6300 Steakhouse, Applebee's, Leeann Chin and more

Close to Fairfield Marriot Inn & Suites, Embassy Suites, Radisson Hotel, and more accommodations

Conveniently located at the intersection of I-94/694 and Hwy 100 • Metro Transit: C Line

Jeff Salzbrun

612-788-1552


jeff@CEGspaces.com

CEGspaces.com

Commercial Equities Group
— Investment Real Estate Services



Lease Rate: Negotiable
2020 Est. Op. Expense: \$9.25 PSF

Fourth Floor Office with Building Amenities

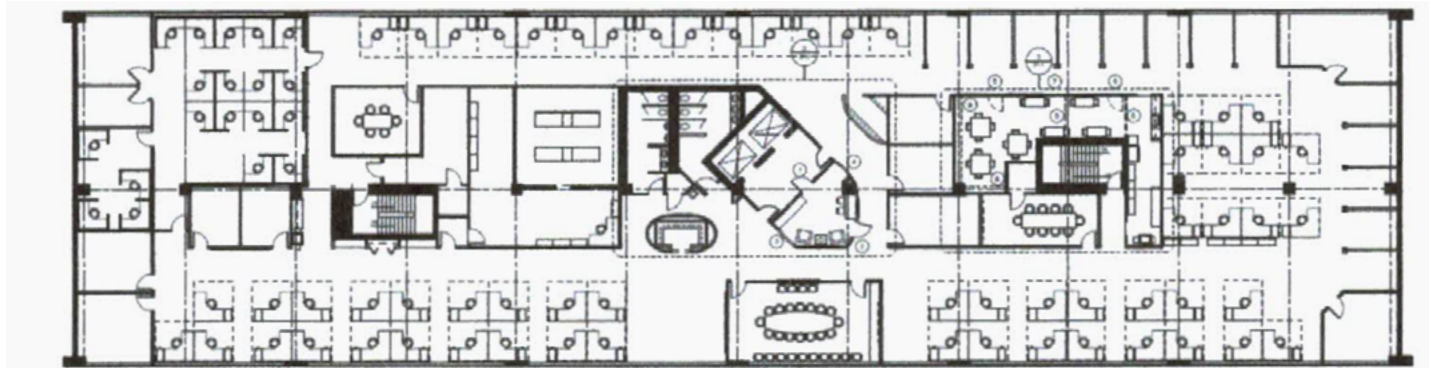

Suite 400

SPACE PLAN
SCALE: 1/8" = 1'-0"

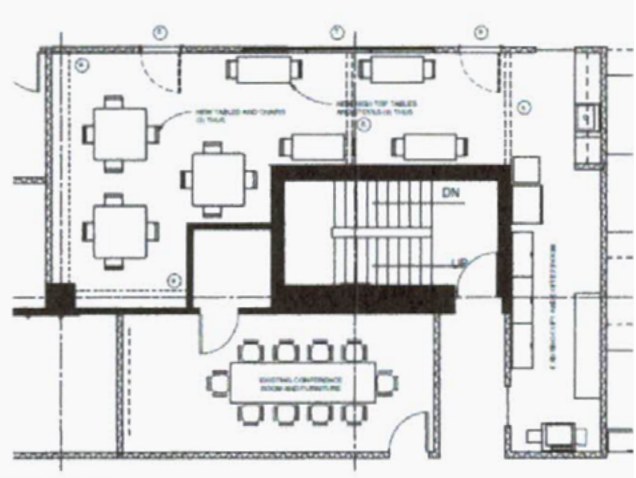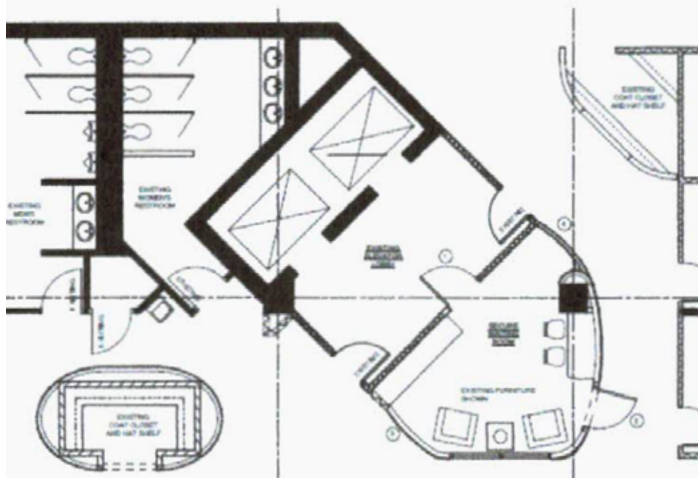

- Class B, six floor office complex
- Parking: 3.75/1,000 SF, 435 surface stalls
- Built in 1981



**Newly renovated
fitness room with
weights, treadmills,
yoga studio and
more**



BROOKDALE | 20,481 SF

6200 Shingle Creek Pkwy | Brooklyn Center, MN 55430

Jeff Salzbrun | CEG | 612-788-1552 | jeff@CEGspaces.com

Conveniently Located Office Center




BROOKDALE | 20,481 SF
6200 Shingle Creek Pkwy | Brooklyn Center, MN 55430
Jeff Salzbrun | CEG | 612-788-1552 | jeff@CEGspaces.com

Updated Interiors and Digital Directory




BROOKDALE | 20,481 SF
6200 Shingle Creek Pkwy | Brooklyn Center, MN 55430
Jeff Salzbrun | CEG | 612-788-1552 | jeff@CEGspaces.com

Fourth Floor Office + Negotiable High-End Furnishing

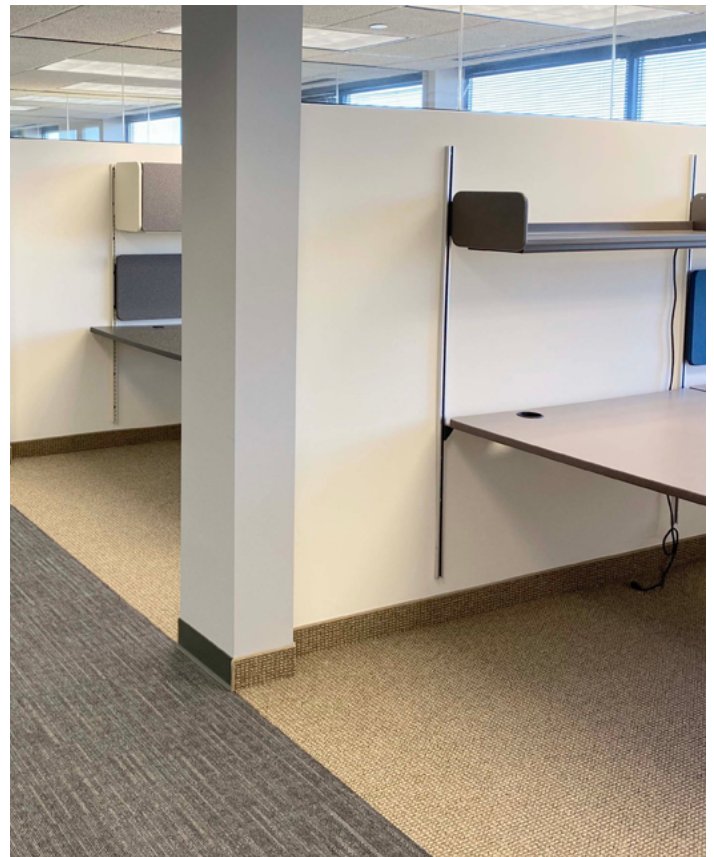

BROOKDALE | 20,481 SF
6200 Shingle Creek Pkwy | Brooklyn Center, MN 55430
Jeff Salzbrun | CEG | 612-788-1552 | jeff@CEGspaces.com

Ribbon Windows for Ample Natural Light

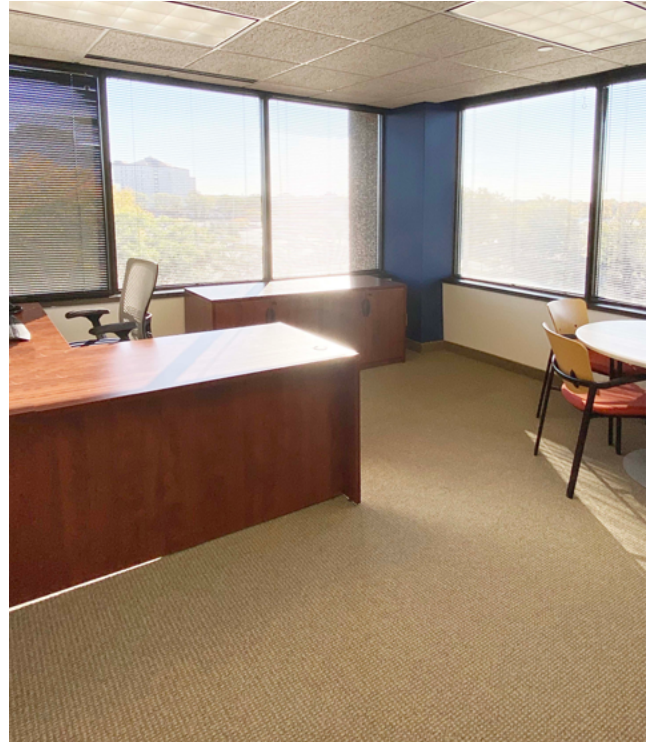


BROOKDALE | 20,481 SF
6200 Shingle Creek Pkwy | Brooklyn Center, MN 55430
Jeff Salzbrun | CEG | 612-788-1552 | jeff@CEGspaces.com

Shared Open Spaces with Modern Design



BROOKDALE | 20,481 SF
6200 Shingle Creek Pkwy | Brooklyn Center, MN 55430
Jeff Salzbrun | CEG | 612-788-1552 | jeff@CEGspaces.com

Move-in Ready Break Room

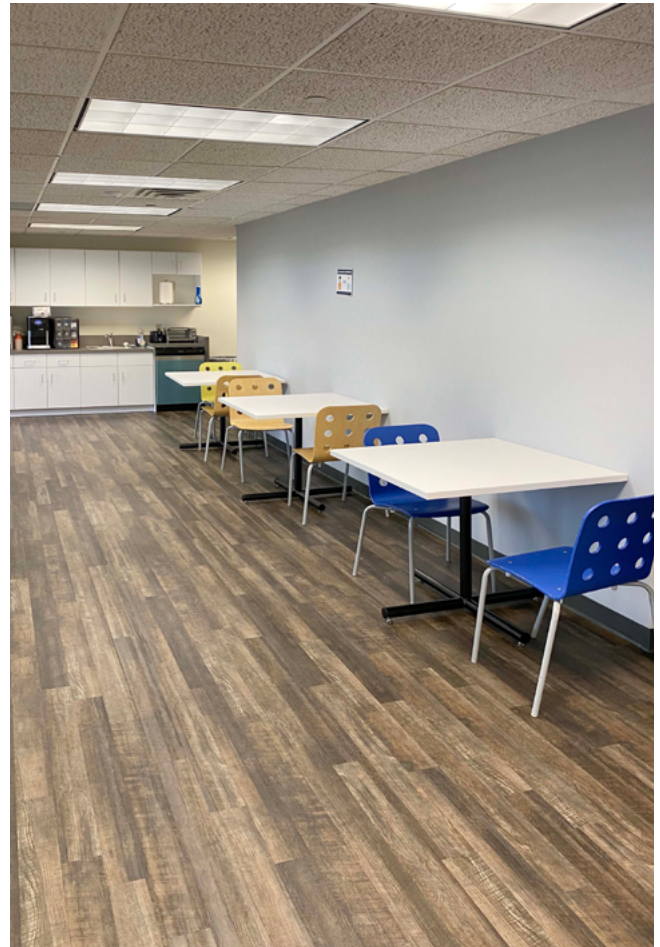

BROOKDALE | 20,481 SF
6200 Shingle Creek Pkwy | Brooklyn Center, MN 55430
Jeff Salzbrun | CEG | 612-788-1552 | jeff@CEGspaces.com

Multiple Conference Rooms



BROOKDALE | 20,481 SF
6200 Shingle Creek Pkwy | Brooklyn Center, MN 55430
Jeff Salzbrun | CEG | 612-788-1552 | jeff@CEGspaces.com